

**SCDHEC OFFICE OF OCEAN AND COASTAL RESOURCE MANAGEMENT
PERMIT APPLICATION PUBLIC NOTICE**

February 13, 2009

Permit Number: OCRM-08-232-T
Permit ID: 64830

The SCDHEC Office of Ocean and Coastal Resource Management has received an application for a permit for the alteration of a critical area. This application was submitted pursuant to the Coastal Zone Management Act (Act 123) of the 1977 South Carolina General Assembly. The application, in brief, is described as follows:

APPLICANT: Joe N. Jarrett Jr.
C/O Beam & Associates
PO Box 11863
Columbia, SC 29211-1863

LOCATION: On and adjacent to Atlantic Intracoastal Waterway at 9891 Two Pines Rd, McClellanville, Charleston County, South Carolina. TMS#: 744-00-00-230

WORK: The work as proposed and shown on the attached drawings consists of making modifications to an existing dock. Specifically, the applicant seeks to add a 4' x 48' catwalk which will access the existing boatlift and the proposed 12' x 15' four-pile boatlift. The work as described is for the applicant's private, recreational use.

This public notice is being distributed to all known interested persons and agencies to assist in developing facts on which a decision by OCRM can be based. Comments concerning the proposed work should be submitted in writing, setting forth sufficient detail to furnish a clear understanding of the reasons for support or opposition.

The decision to issue or deny a permit will be based on the individual merits of the application, the policies specified in the South Carolina Coastal Zone Management Act, and the considerations outlined in the State of South Carolina Coastal Zone Management Program. Interested parties who wish to be notified of final permit action must notify OCRM in writing of this request.

To assure review by OCRM, comments regarding this application must be received by OCRM on or before February 28, 2009. For further information please contact the project manager for this activity, James Trumbull at 843-953-0218.

PLEASE REPLY TO:

SCDHEC OFFICE OF OCEAN AND COASTAL RESOURCE MANAGEMENT
1362 McMillan Avenue, Suite 400
Charleston, South Carolina 29405


Please refer to P/N# OCRM-08-232-T



Tess Rodgers, Wetlands Section Coordinator

CHAS. COUNTY
TMS
7440000229

CHARLESTON COUNTY
A. REDEVELOPMENT
TMS
7440000229

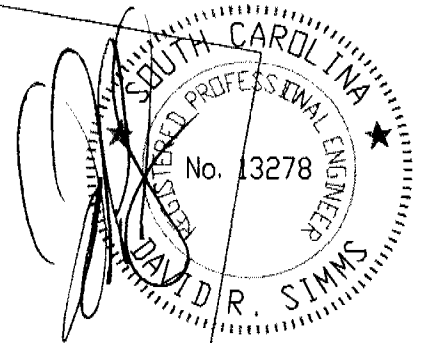

FOR PERMITTING ONLY
NOT FOR CONSTRUCTION

LOT 10A
AMMONS
7440000126

LOT 10B2
JARRETT
7440000230


LOT 10B1
TMS 7440000256

KITT HALL
ASSOC. TMS
7440000035

OCRM CRITICAL LINE (SEE AS BUILT SURVEY BY HARRY BRUTON,
RLS DATED 1/5/2009)

LINE TABLE		
LINE	LENGTH	BEARING
1	354	89° 12' 30" E

EXIST. WALKWAY P/N 2001-1E-485

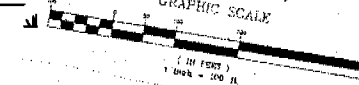

ISLAND

USACOE MONUMENT
STA. 440+00
370' O/S

EXISTING FLOATING DOCK, PIER HEAD & LIFT
TO BE MODIFIED - SEE SHEET 3

SITE PLAN

0 150 300 600



1"=300'

REV. 1-22/09

OCRM-08-232-T

APPLICANT: Joe Jarrett

ACTIVITY: Permit Ammendment
Add
Boat Lift and Walkway

P/N# 2001-1E-485

LOCATION: Tibwin Farms S/D
McClellanville, SC

INTRACOASTAL WATERWAY


COUNTY: Charleston

DATE: 9/12/2008


SHEET 2 OF 5

NAD 83 STATE PLANE COORDINATES

	EAST	NORTH
POINT A	2466636.77	453378.01
POINT B	2466567.62	453335.82

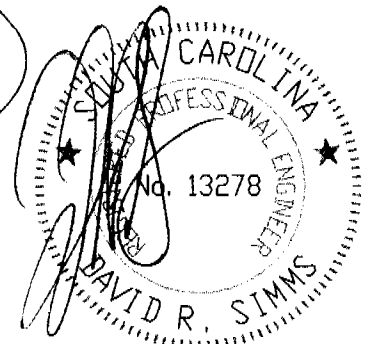


FOR PERMITTING ONLY
NOT FOR CONSTRUCTION

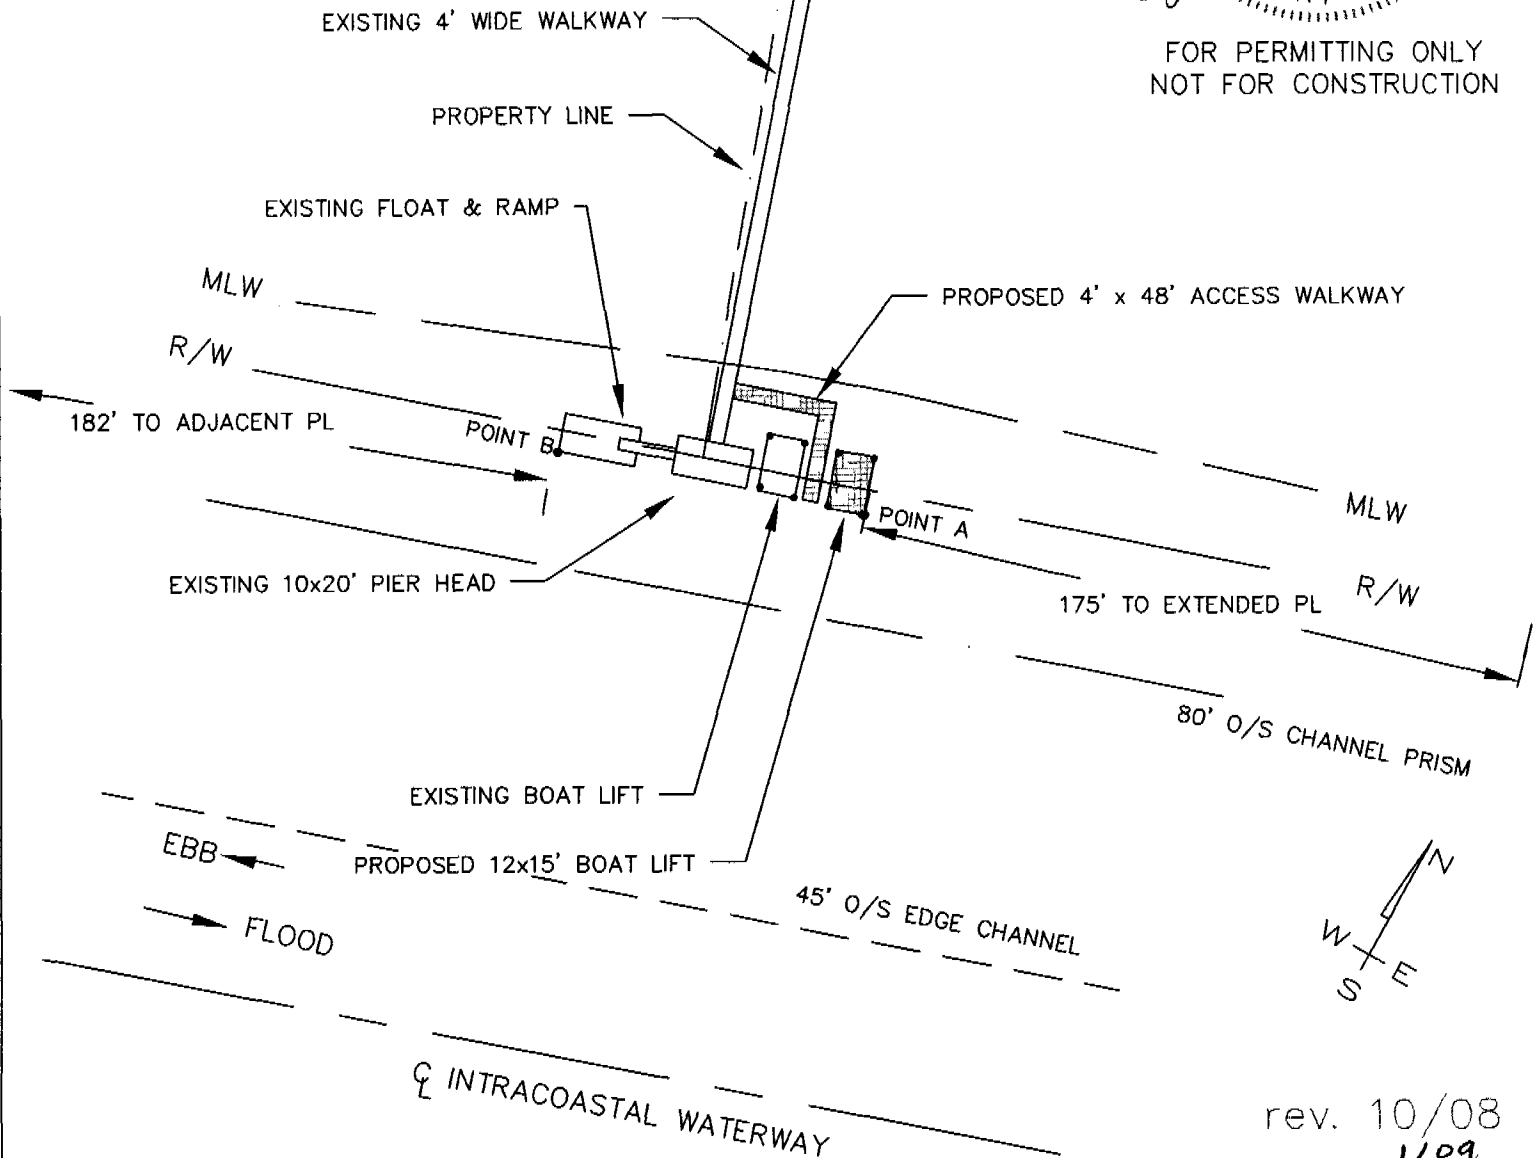

DETAIL SITE PLAN

OCRM-08-232-T

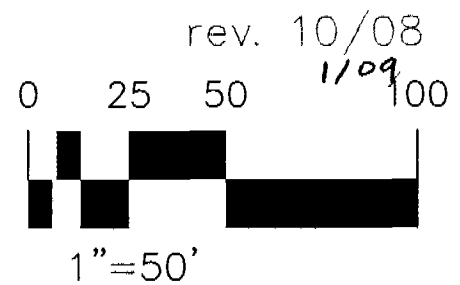

APPLICANT: Joe Jarrett

ACTIVITY: Permit Ammendment
Add
Boat Lift and Walkway

P/N# 2001-1E-485


LOCATION: Tibwin Farms S/D
McClellanville, SC

INTRACOASTAL WATERWAY


COUNTY: Charleston

DATE: 9/12/2008


SHEET 3 OF 5

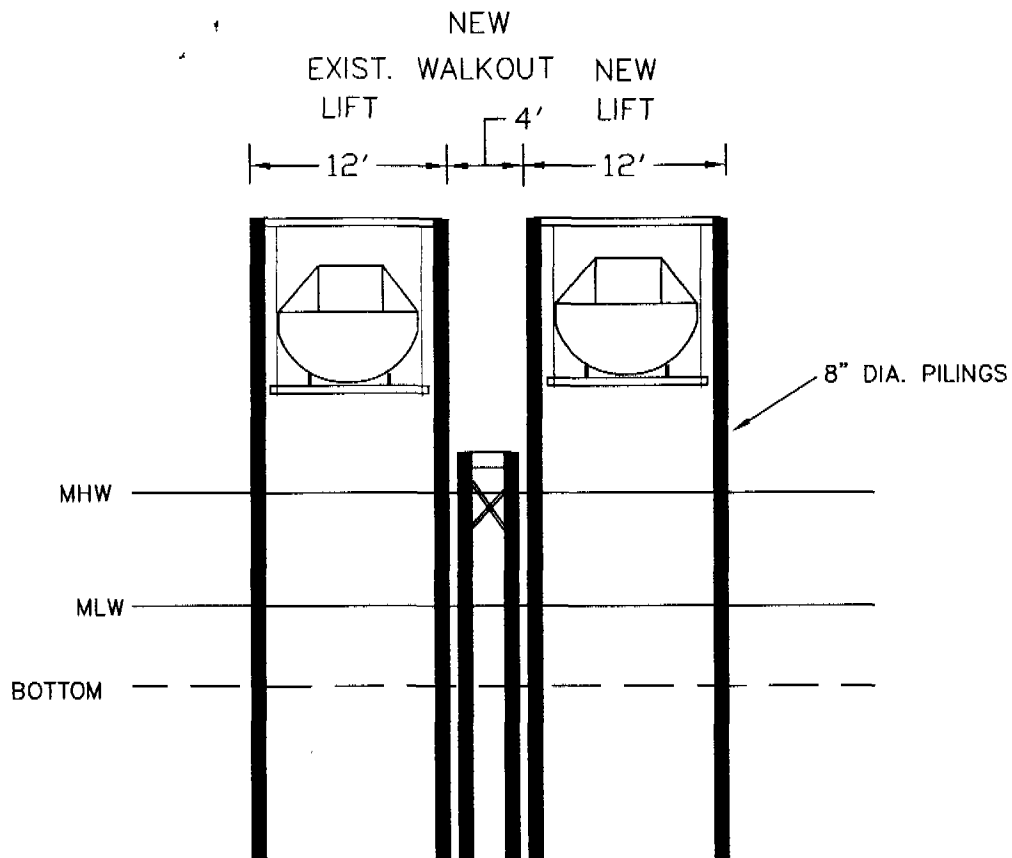

SECTION - LIFT / WALKOUT
NTS

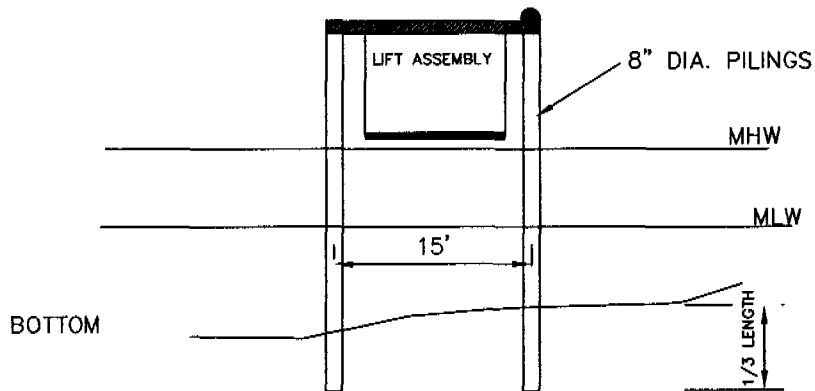

SECTION - BOAT LIFT
NTS

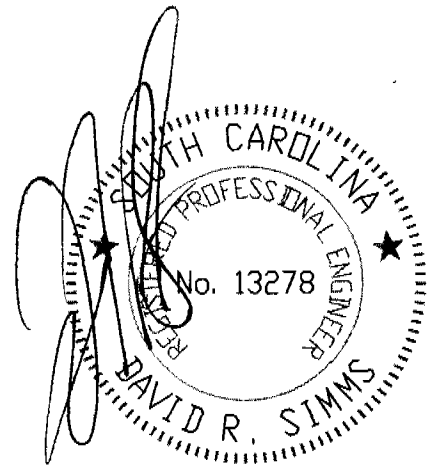

FOR PERMITTING ONLY
NOT FOR CONSTRUCTION

OCRA-08-232-T

Rev 1/09

APPLICANT: Joe Jarrett

ACTIVITY: Permit Ammendment
Add

Boat Lift and Walkway

P/N# 2001-1E-485


LOCATION: Tibwin Farms S/D
McClellanville, SC

INTRACOASTAL WATERWAY

COUNTY: Charleston


DATE: 9/12/2008

SHEET 4 OF 5

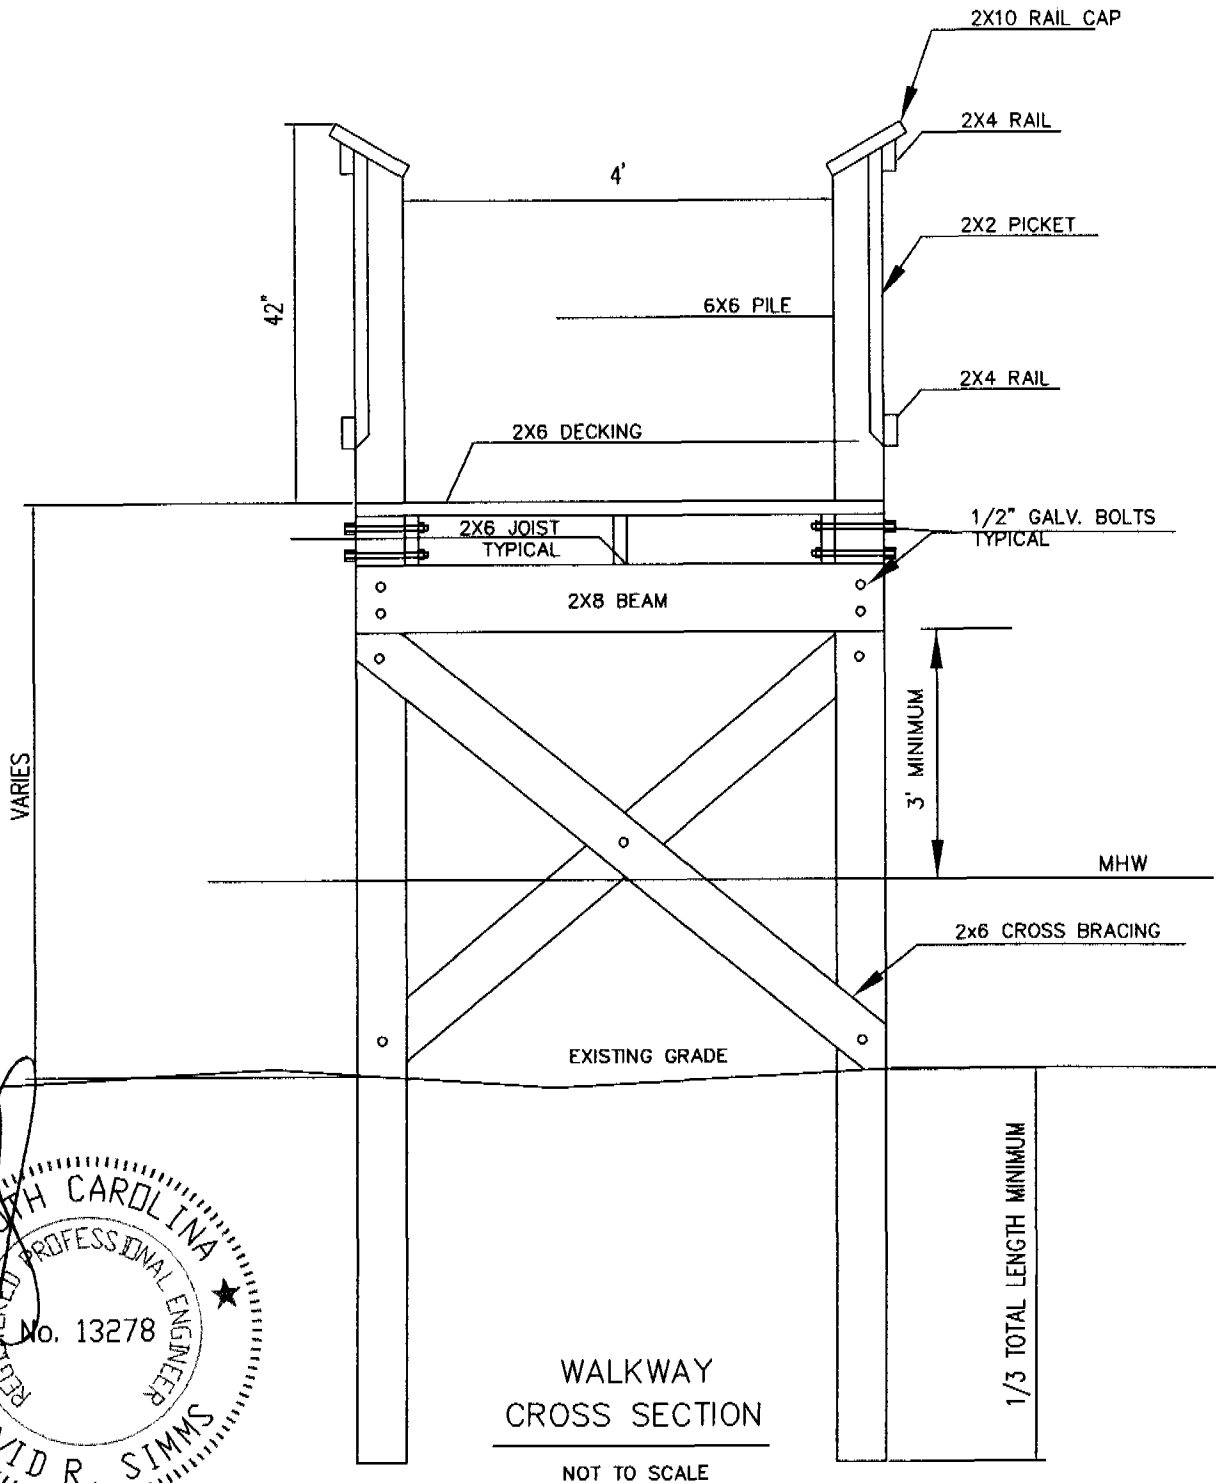

WALKWAY
CROSS SECTION

NOT TO SCALE

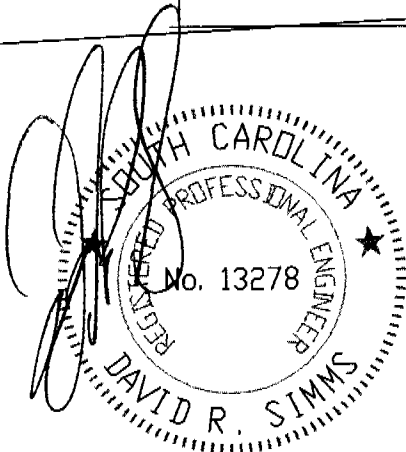

FOR PERMITTING ONLY
NOT FOR CONSTRUCTION

OCA 11-08-232-T

REV. 1/09

APPLICANT: Joe Jarrett

ACTIVITY: Permit Ammendment
Add Boat Lift and Walkway


P/N# 2001-1E-485

LOCATION:

Tibwin Farms S/D
McClellanville, SC
INTRACOASTAL WATERWAY
COUNTY: CHARLESTON

DATE:

SHEET 5 of 5

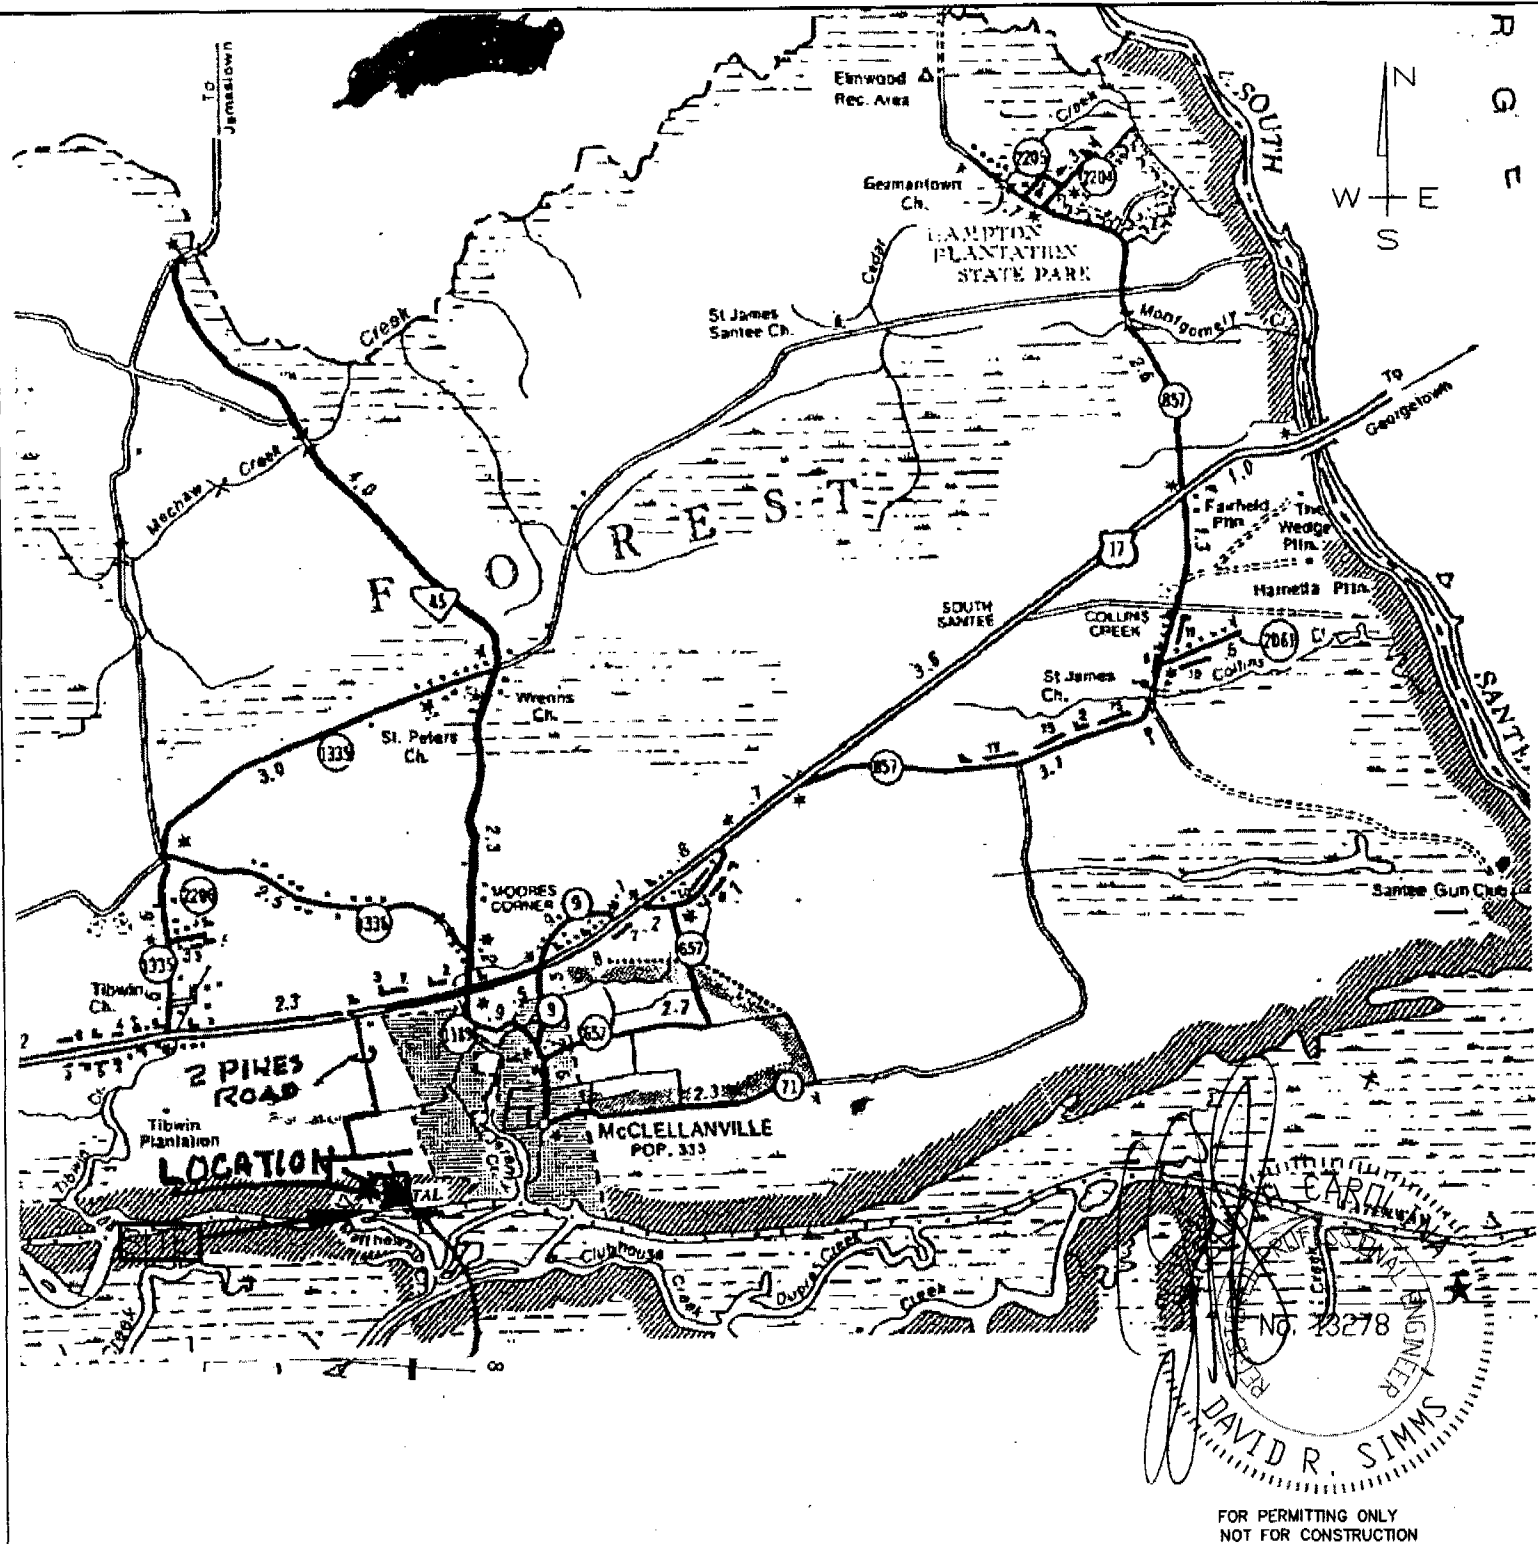

LOCATION MAP
OCAM-08-232-T

REV. 1/09

<p>APPLICANT: Joe Jarrett</p> <p>ACTIVITY: Permit Ammendment Add Boat Lift and Walkway</p> <p>P/N# 2001-1E-485</p>	<p>LOCATION: Tibwin Farms S/D McClellanville, SC</p> <p>INTRACOASTAL WATERWAY</p> <p>COUNTY: Charleston</p> <p>DATE: 9/12/2008</p>	<p>SHEET 1 OF 5</p>
--	--	---------------------